


# STONEGATE TRACT MAP NO. 36-215

FOR CONDOMINIUM PURPOSES

TOWN OF MAMMOTH LAKES, MONO COUNTY, CALIFORNIA

BEING A RESUBDIVISION OF PARCEL 1 OF THAT CERTAIN PARCEL MAP RECORDED IN BOOK 7, PAGE 38 OF PARCEL MAPS, AND LOT LINE ADJUSTMENT PARCEL 1 OF LOT LINE ADJUSTMENT 99-06 PER CERTIFICATE OF COMPLIANCE RECORDED IN VOLUME 877, PAGE 502 OF OFFICIAL RECORDS, ON FILE IN THE OFFICE OF THE COUNTY RECORDER OF MONO COUNTY, STATE OF CALIFORNIA.

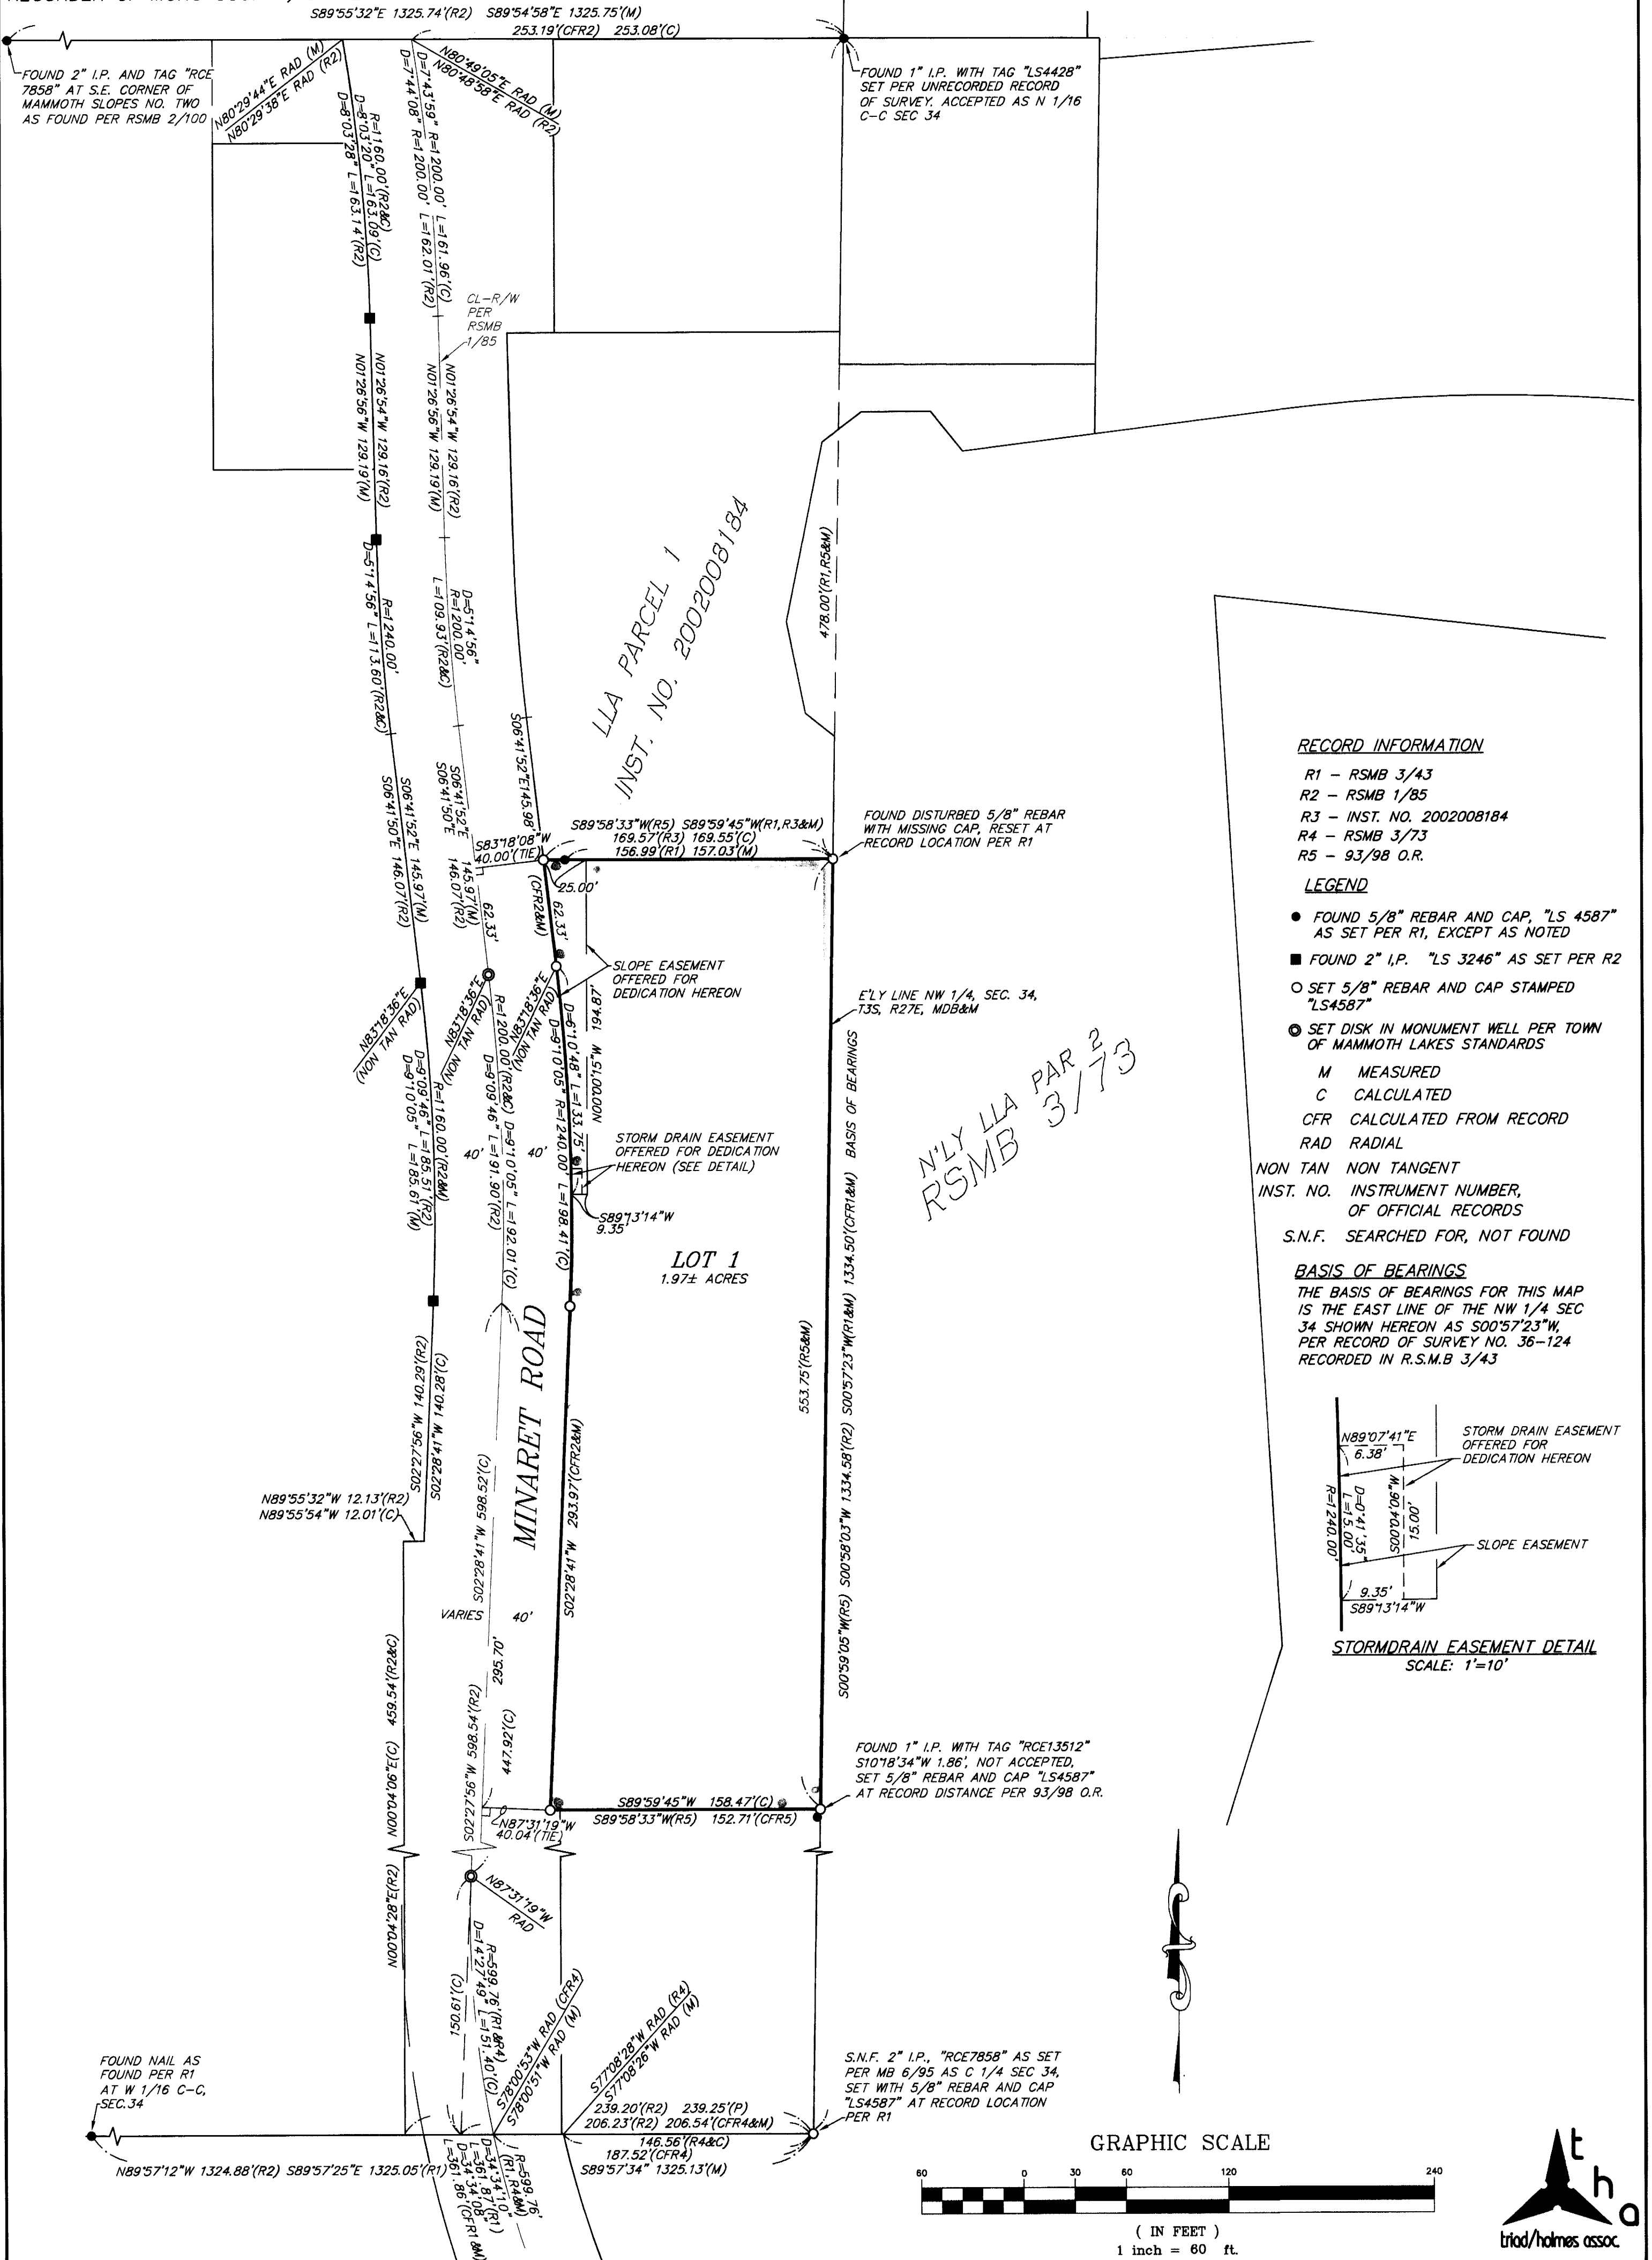

## RECORD INFORMATION


- R1 - RSMB 3/43
- R2 - RSMB 1/85
- R3 - INST. NO. 2002008184
- R4 - RSMB 3/73
- R5 - 93/98 O.R.

## LEGEND

- FOUND 5/8" REBAR AND CAP, "LS 4587" AS SET PER R1, EXCEPT AS NOTED
- FOUND 2" I.P. "LS 3246" AS SET PER R2
- SET 5/8" REBAR AND CAP STAMPED "LS4587"
- ⊙ SET DISK IN MONUMENT WELL PER TOWN OF MAMMOTH LAKES STANDARDS
- M MEASURED
- C CALCULATED
- CFR CALCULATED FROM RECORD
- RAD RADIAL
- NON TAN NON TANGENT
- INST. NO. INSTRUMENT NUMBER, OF OFFICIAL RECORDS
- S.N.F. SEARCHED FOR, NOT FOUND

## BASIS OF BEARINGS

THE BASIS OF BEARINGS FOR THIS MAP IS THE EAST LINE OF THE NW 1/4 SEC 34 SHOWN HEREON AS S00°57'23"W, PER RECORD OF SURVEY NO. 36-124 RECORDED IN R.S.M.B 3/43

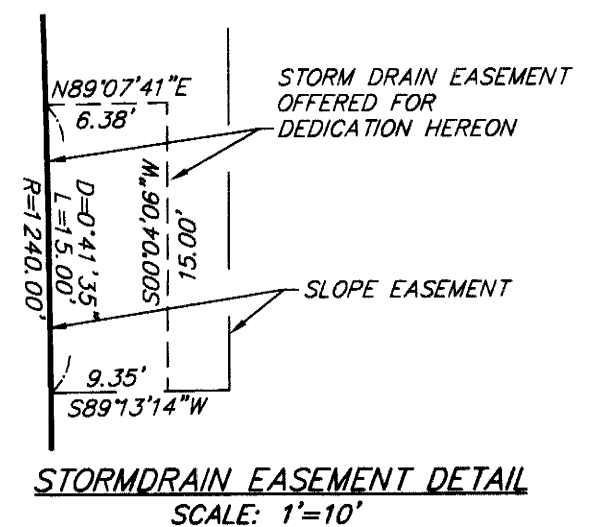

## GRAPHIC SCALE

